



**GENERAL NOTES FOR INCIDENTAL SIDEROADS AND SIDE STREETS**

1. THE EXISTING SURFACE SHALL BE PREPARED IN ACCORDANCE WITH SECTION 408 OF THE STANDARD SPECIFICATIONS
2. PROPOSED SIDEROAD AND SIDESTREET GRADES SHALL BE AS SHOWN IN THE PLANS AND/OR AS DIRECTED BY THE ENGINEER.
3. AGGREGATE SHOULDERS, TYPE B WILL BE WRAPPED AROUND THE SIDEROAD RETURNS. TAPER WIDTH FROM 3' ALONG MAINLINE TO 2' AT BACK OF RETURN.

**SIDESTREETS (CARLOCK)**

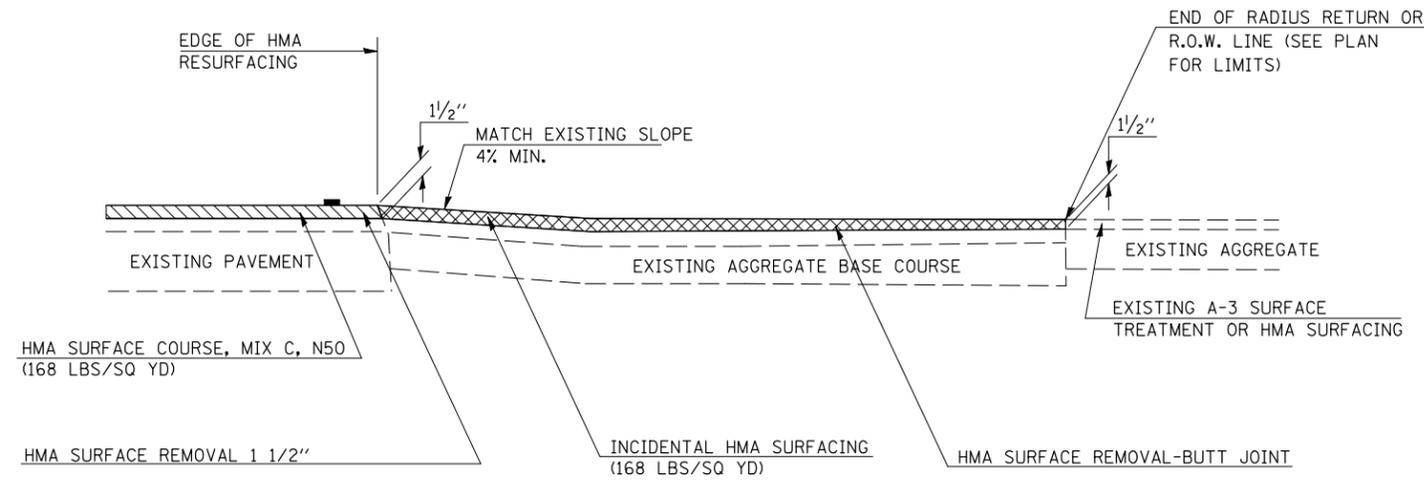

**SIDEROADS (RURAL)**

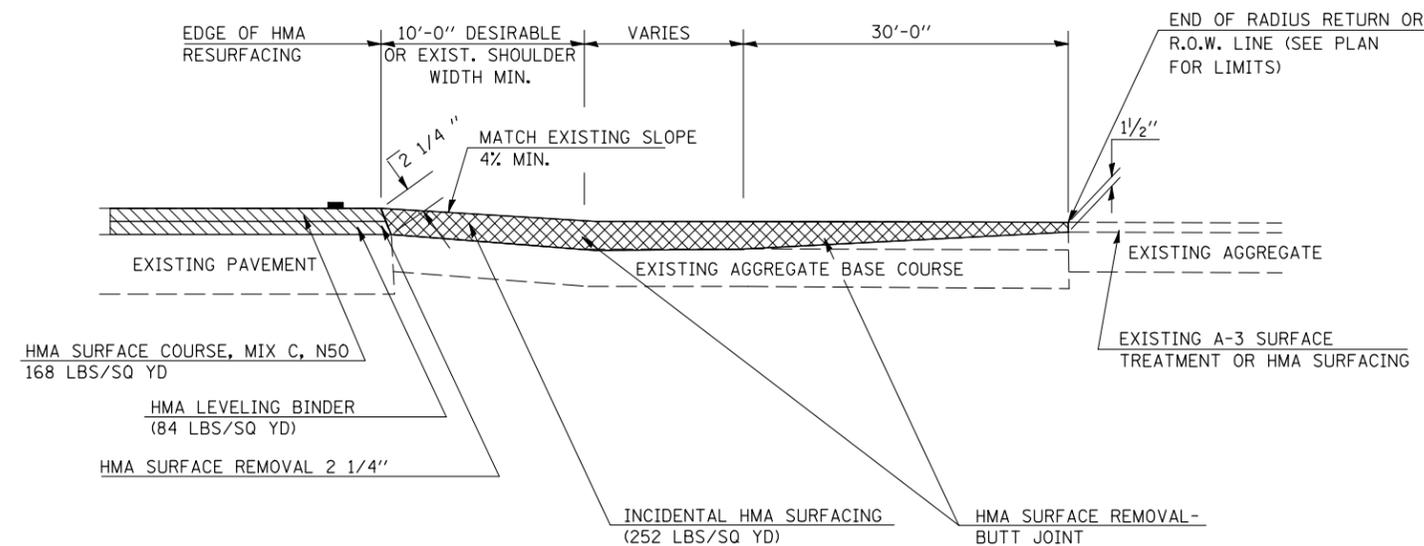

Note: All dimensions are in INCHES (millimeters) unless otherwise shown.

FILE NAME =	USER NAME = ppersonbr	DESIGNED -	REVISED - 12/08/06 TJB
ct:\pw\work\PIWIDOT\PIERSONBR\d0115438\05	0523-shr-details.dgn	DRAWN -	REVISED - 09/21/07 KAG
	PLOT SCALE = 40.0000 ' / IN.	CHECKED -	REVISED - 05/02/08 KJT
	PLOT DATE = 12/4/2009	DATE -	REVISED -

**STATE OF ILLINOIS  
DEPARTMENT OF TRANSPORTATION**

**INCIDENTAL DETAILS**

SCALE: NA SHEET NO. 1 OF 2 SHEETS STA. TO STA.

F.A.S RTE.	SECTION	COUNTY	TOTAL SHEETS	SHEET NO.
2466	(9,10,11)RS-3	MCLEAN	47	35
FED. ROAD DIST. NO. ILLINOIS FED. AID PROJECT			CONTRACT NO. 70523	